


Min 4000 Psi Typically  
for 3.5" or 4" slab  
Wire mesh to engineers specification

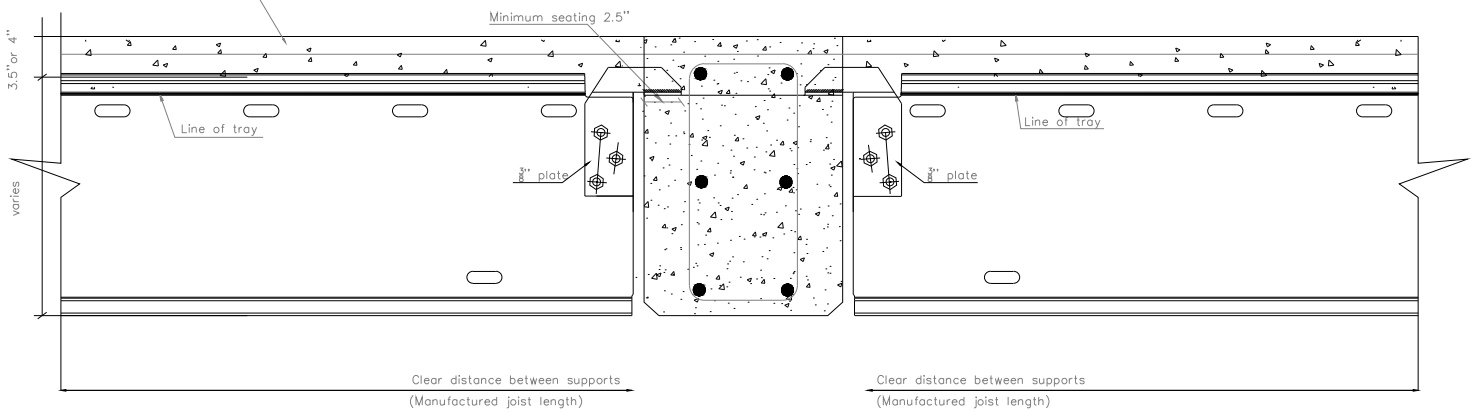

## SUPER-FLOOR

299 Haskell Ln. Batavia,  
OH 45103 USA

PHONE: (513) 735-5500

www.speedfloorusa.com

DETAIL DESCRIPTION:

## SF Concrete Beam Connection Detail

DETAIL NUMBER:

**SUPFL-301**

WIND SPEED  
CLASSIFICATION **N/A**

DRAWING:

REV:	DATE:	DETAILS:	BY:
DATE:	DRAWN:NB	SCALE: NTS	
06.03.2024	CHCKED:	SHEET NO:	001



**SUPERFLOOR**

**ENGINEERED STEEL  
FLOOR SYSTEM**